




FRONT ELEVATION: NORTH



BACK ELEVATION: SOUTH

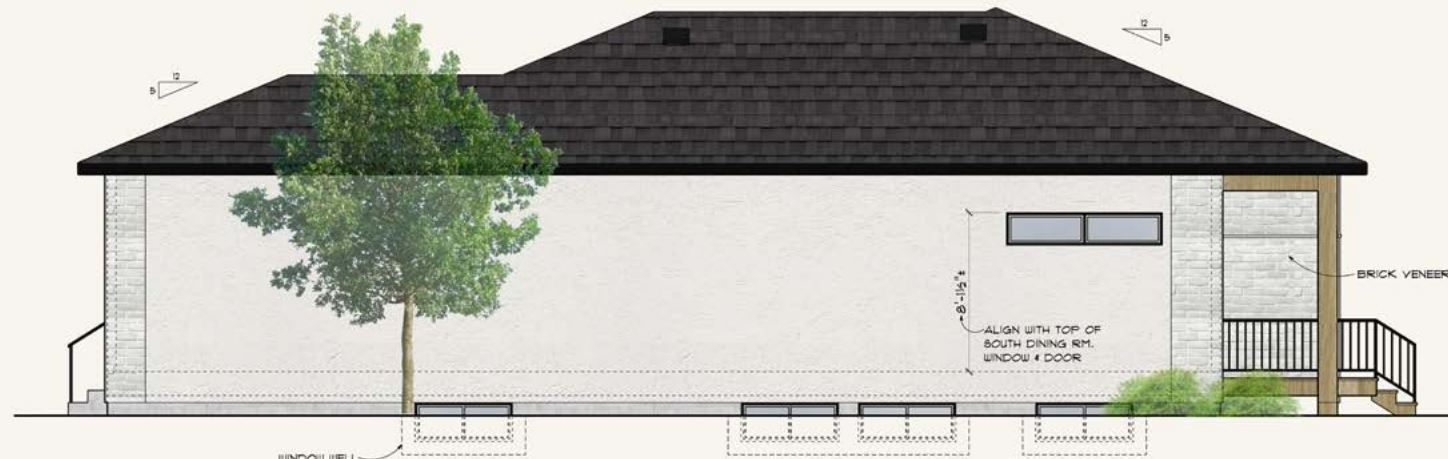

SIDE ELEVATION: WEST



SIDE ELEVATION: EAST

SCALE: 1/4" = 1'-0"




BLACK SHINGLES
BP CANADA



IXL
NIVEO BRICK



OFF WHITE
STUCCO

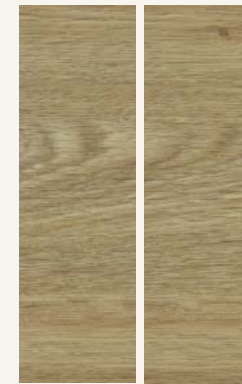

“WOOD” CLADDING
SAGIWALL COPENHAGEN OAK

RECESSED DOWNLIGHTS
BLACK



VISTA GRANDE FLUSH
GLAZED FULL LITE
EXTERIOR DOOR



WEISER PRAVA
HANDLESET & INTERIOR SET



LIGHTING	IMAGE	MANUFACTURER	ITEM NAME/ NUMBER	DIMENSIONS	COLOUR	QTY/NOTES	LINK
RECESSED DOWNLIGHTS			4" ROUND		BLACK		
SOFFIT/ FASCIA/ EAVES	IMAGE	MANUFACTURER	ITEM NAME/ NUMBER	MATERIAL	COLOUR	QTY/NOTES	LINK
SOFFIT		GENTEK (OR PREFERRED)	N/A	ALUMINUM	BLACK	BACK/FRONT ENTRY SOFFIT TO BE SAGIPER	
FASCIA		GENTEK (OR PREFERRED)	N/A	ALUMINUM	BLACK		
EAVES		GENTEK (OR PREFERRED)	N/A	ALUMINUM	BLACK		
SHINGLES	IMAGE	MANUFACTURER	ITEM NAME/ NUMBER	MATERIAL	COLOUR	NOTES	LINK
SHINGLES		BP	SIGNATURE	N/A	CUMIN		https://bpcan.com/produits/signature-east/
SIDING	IMAGE	MANUFACTURER	ITEM NAME/ NUMBER	DIMENSIONS	FINISH/ COLOUR	NOTES	LINK
BRICK		IXL	CASA DI SASSI NIVEO BRICK	HEIGHT: 2.75" LENGTH: 7.625" CORNER RETURN: 3.5", 7.5"	WHITE	GROUT TO BE WHITE	https://ixlbuild.com/products/niveo-brick/
STUCCO		N/A	N/A	N/A	PAINTED BM WHITE DOVE OC-17	ACRYLIC STUCCO- SAMPLE TO BE MADE BEFORE APPLICATION	
"WOOD" CLADDING/ HEADERS		SAGIPER NORTH AMERICA	SAGIWALL/ SAGIREV	N/A	COPENHAGEN OAK REF #92	FRONT/ BACK ENTRANCE SOFFITS TO BE SAGIPER #92.	https://sagipernorthamerica.com/product/copenhagen-oak/
WOOD CLADDING ALTERNATE: NATURAL WOOD		N/A	STAINED WOOD	N/A	STAINED TO BE SIMILAR TONE TO SAGIWALL WOOD CLADDING SPEC'D		
FRONT DOOR	IMAGE	MANUFACTURER	ITEM NAME/ NUMBER	DIMENSIONS	FINISH/ COLOUR	NOTES	LINK
FRONT DOOR		MASONITE	VISTA GRANDE FLUSHED GLAZED FULL LITE	36" X 80"	BLACK	FIBERGLASS	https://www.masonite.com/doors/exterior/dr-ffg-926-fl-1-80/?Glass=CLE&Texture=VSG&Color=Black&Size=36-x-80&Configuration=SingleDoor
EXTERIOR HARDWARE		WEISER	PRAVA HANDLESET GA8771 PVH SMT LIP 514	N/A	MATTE BLACK		https://ca.weiserlock.com/p/prava-handleset-exterior-only-featuring-smartkey?-variant=ga8771-pvh-smt-lip-514
INTERIOR HARDWARE		WEISER	PRAVA LEVER AND DEAD-BOLT INTERIOR PACK	N/A	MATTE BLACK		https://ca.weiserlock.com/p/prava-lever-rectangle-and-deadbolt-interior-pack-for-weiser-series-8771-handlesets?variant=gla8675-pvl-rct-514
HOUSE NUMBERS	IMAGE	MANUFACTURER	ITEM NAME/ NUMBER	DIMENSIONS	FINISH/ COLOUR	NOTES	LINK
HOUSE NUMBERS		TAGZ DESIGNS			BLACK/ WHITE POWDER COATED METAL		